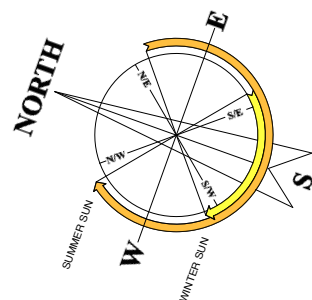

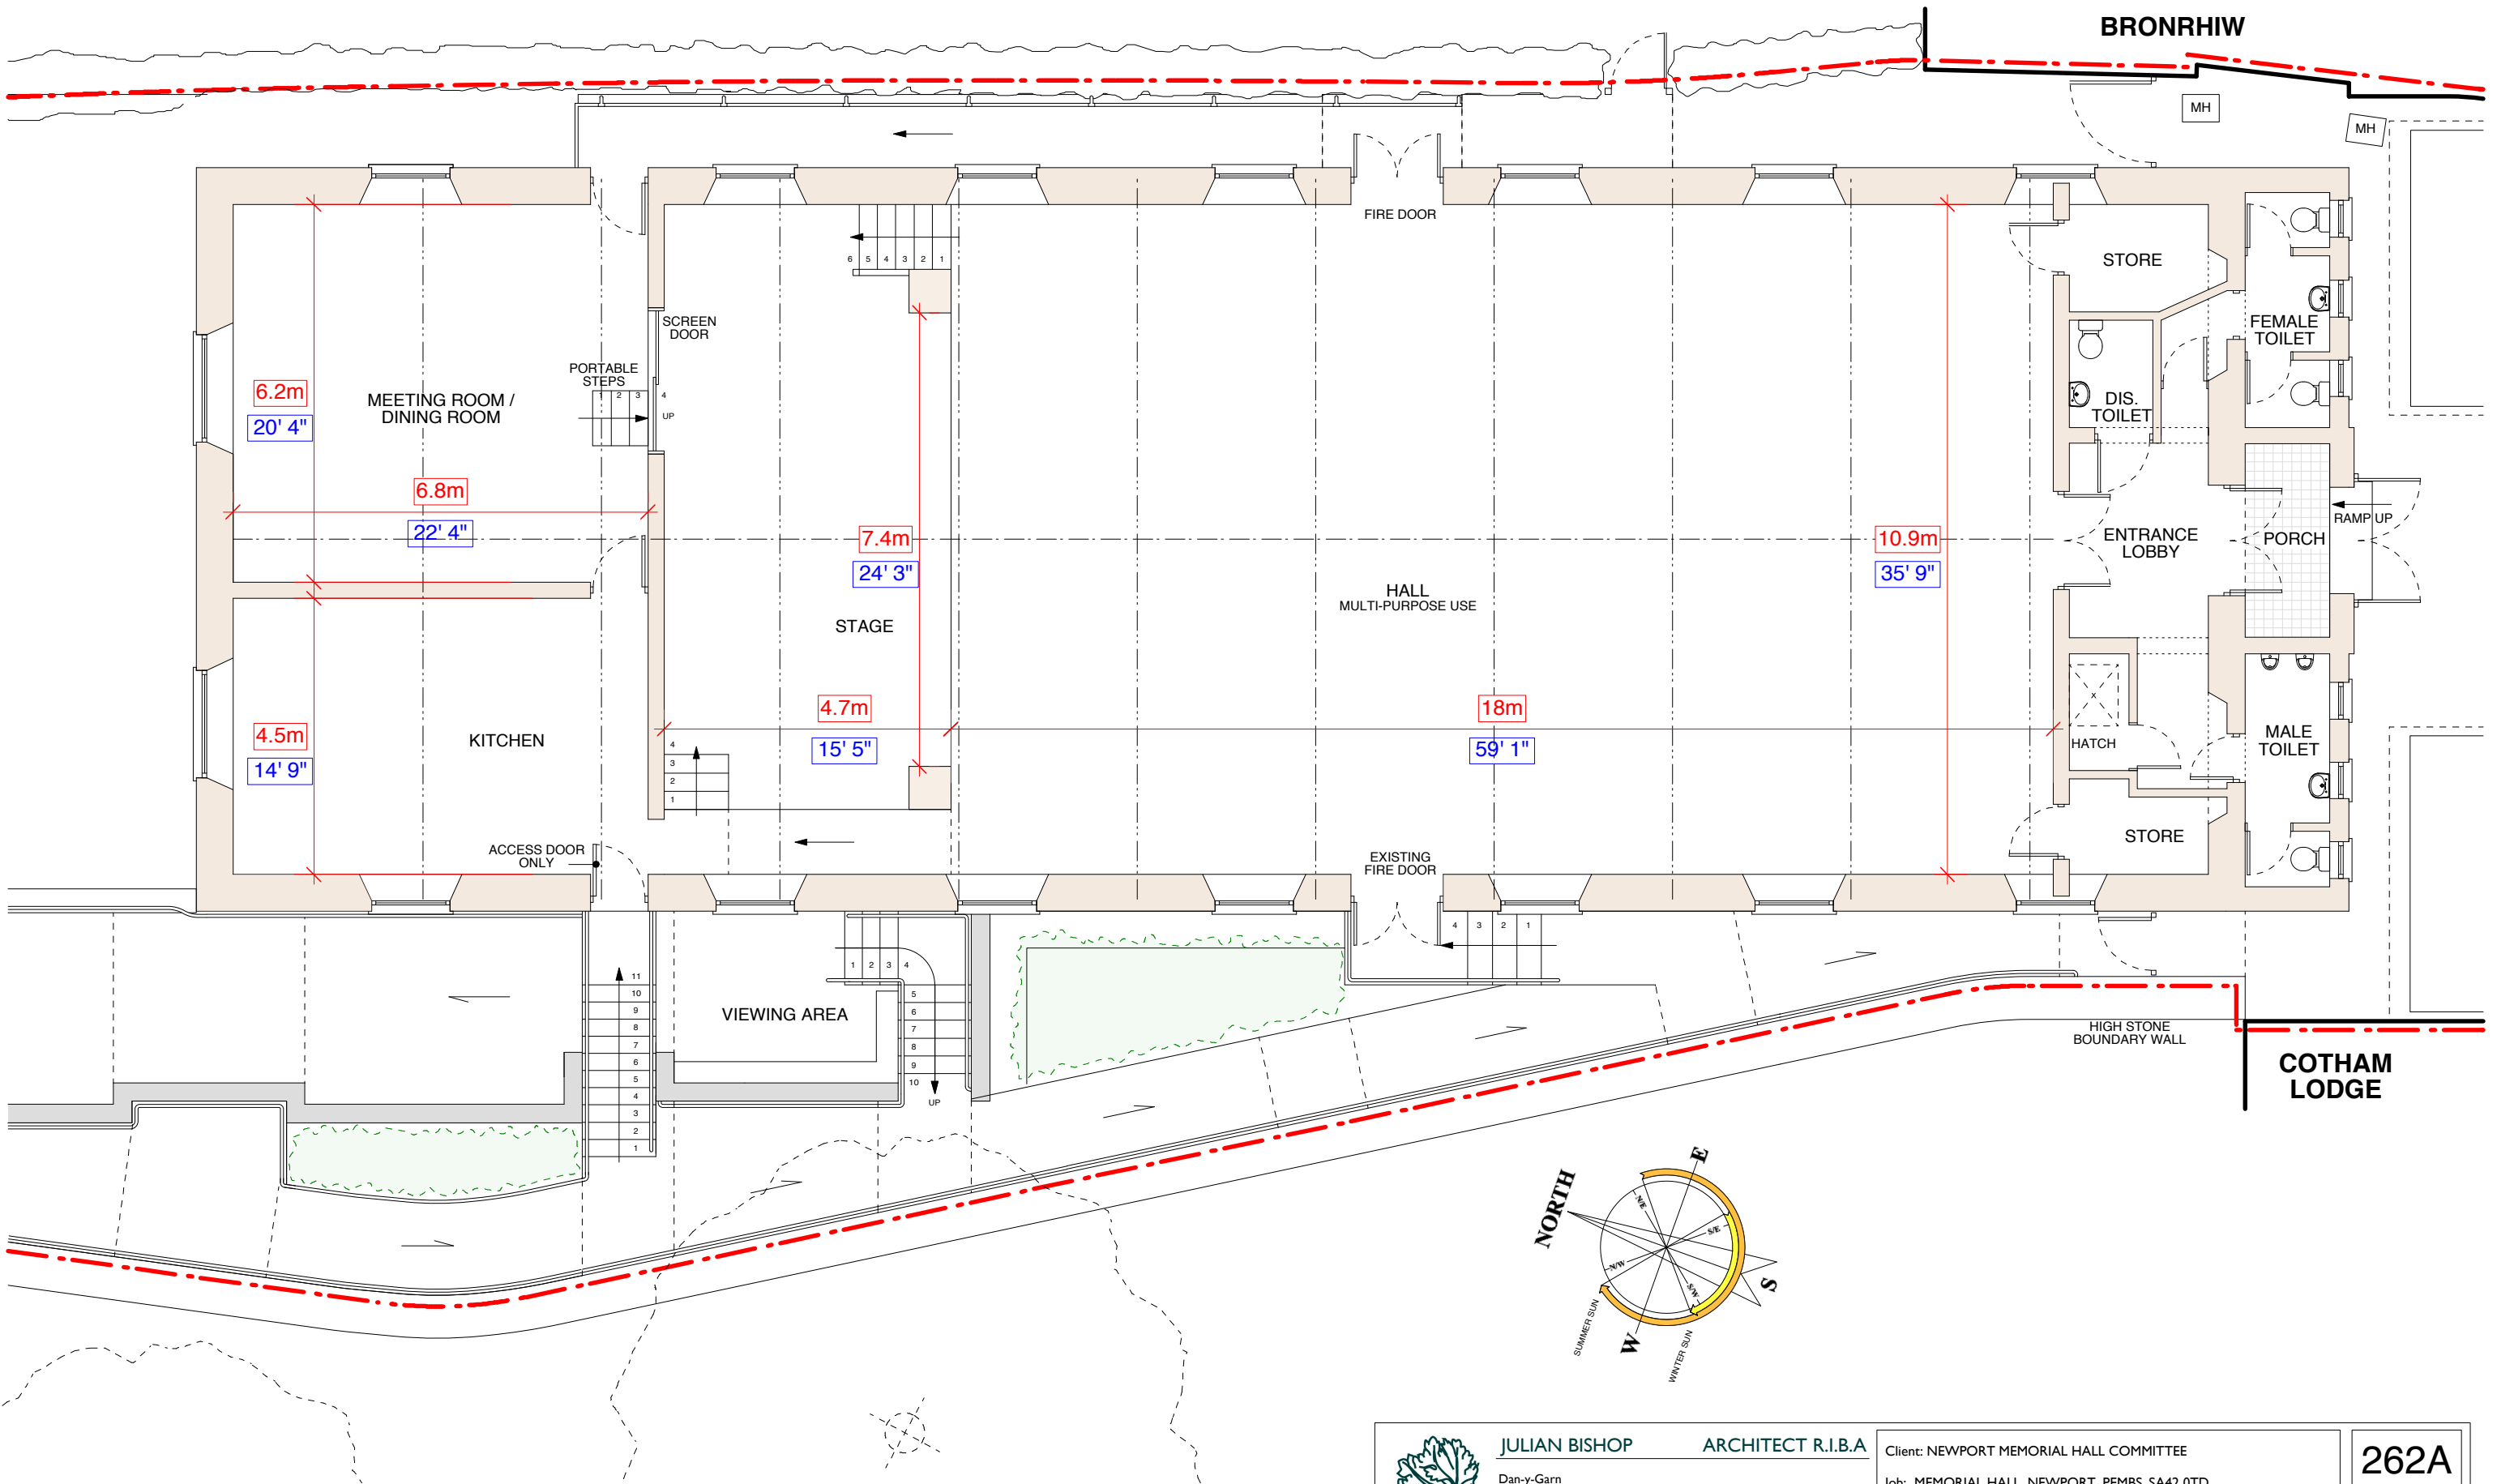



LOWER GROUND FLOOR



 <p><b>JULIAN BISHOP</b> ARCHITECT R.I.B.A.          Dan-y-Garn          Mountain West          Newport          Pembrokeshire          SA42 0QX          Tel: 01239 821 150 e-mail: mail@julianbishop-architect.co.uk</p>	Client: NEWPORT MEMORIAL HALL COMMITTEE Job: MEMORIAL HALL, NEWPORT, PEMBS, SA42 0TD Drawing: AS PROPOSED - LOWER GROUND FLOOR Scale: 1:100 Page Size: A3 Date: FEBRUARY 2017	<b>262A</b> Rev. <b>50</b>
	COPYRIGHT © 2017 JULIAN BISHOP - ARCHITECT	



**UPPER GROUND FLOOR**

	<b>JULIAN BISHOP</b> ARCHITECT R.I.B.A.	Client: NEWPORT MEMORIAL HALL COMMITTEE Job: MEMORIAL HALL, NEWPORT, PEMBRS, SA42 0TD Drawing: AS PROPOSED - UPPER GROUND FLOOR Scale: 1:100 Page Size: A3 Date: FEBRUARY 2017	<b>262A</b> Rev. <b>51</b>	
	Dan-y-Garn Mountain West Newport Pembrokeshire SA42 0QX Tel: 01239 821 150	e-mail: mail@julianbishop-architect.co.uk		
	COPYRIGHT © 2017 JULIAN BISHOP - ARCHITECT			